


UŞAK - MERKEZ

K22-c-09-c-3-d

K22-c-09-c-3-a

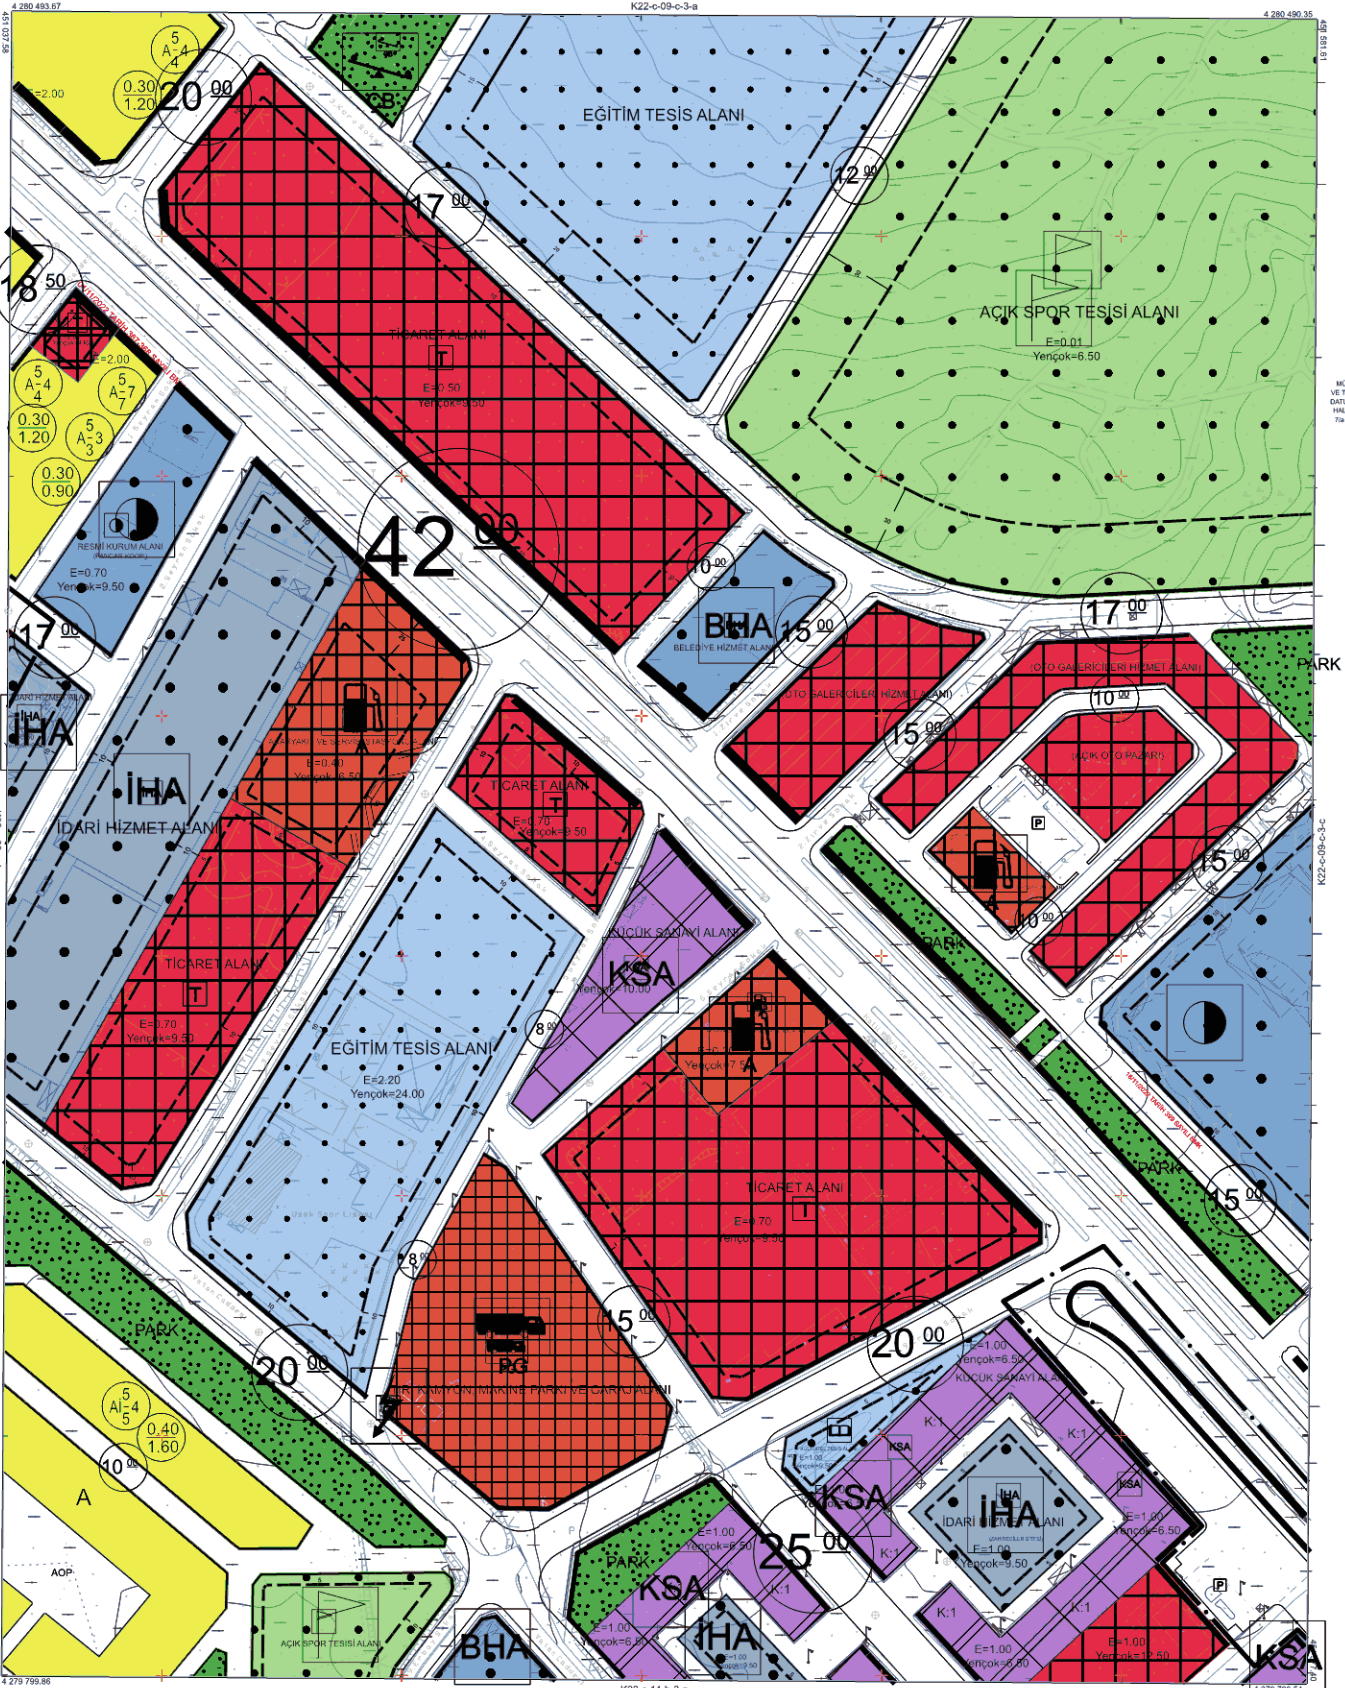

MUT - MAP TECH HARTA BİLİŞİM YAZILIM
VE TİCARİET LTD. ŞTİ TARAFINDAN İTİP İPE
GÜTTAĞINDA YAPILAN 4740007-1000000000000000
HARİTA HARTI 3194 SAYILI BAKAR KANUNUNUN
74 MADDESİNE GÖRE İNCELENDİ VE ONAYLANDI



UŞAK - MERKEZ K22-c-09-c-3-d

1:1000

Elipsoid : GRS 80
Datum : ITRF-96
Eşik : 2005
Projeleme : UTM (3 DERECE)
D.O.S.K. : 30

MAP TECH HARTA BİLİŞİM YAZILIM
VE TİCARİET LTD. ŞTİ TARAFINDAN İTİP İPE
GÜTTAĞINDA YAPILAN 4740007-1000000000000000
HARİTA HARTI 3194 SAYILI BAKAR KANUNUNUN
74 MADDESİNE GÖRE İNCELENDİ VE ONAYLANDI

UŞAK BELEDİYESİ
UŞAK İLÇE BELEDİYESİ
UŞAK BELEDİYESİ
UŞAK İLÇE BELEDİYESİ